

F 6000
 DE 2750
 29000
 11500
 BC 2750
 6000
 A

6000 6000 6000 6000 6000 6000 6000 6000
 48000
 ① ② ③ ④ ⑤ ⑥ ⑦ ⑧ ⑨




訂正									

	SCALE	1/200	和知町役場庁舎新築工事 配置図
	DATE	'78.7.14	
株式会社 設計事務所ゲンブカン			

F
E
D
C
B


17000
11500
5750
2875
2875
2875
2875
2750

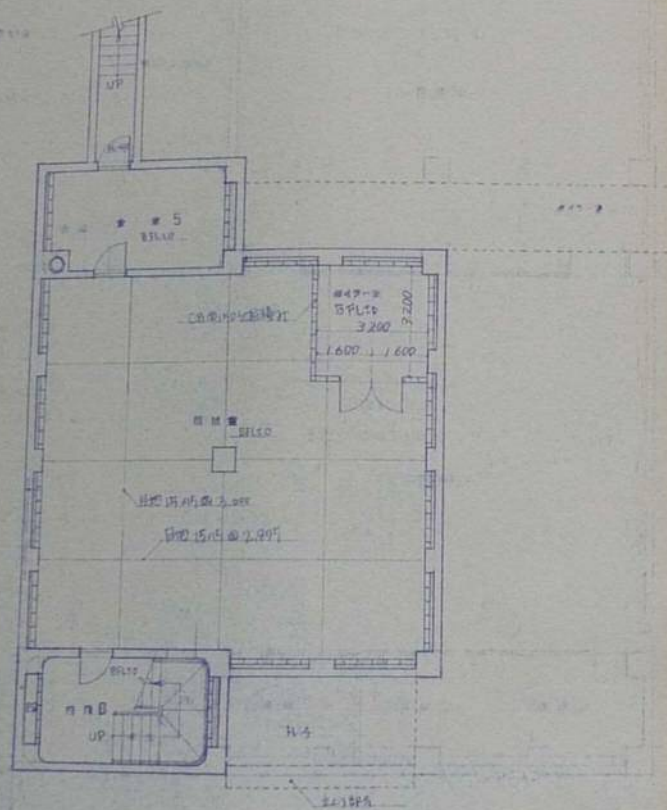

6000
6000
12000
1
2
3
4




1									
2									
3									
4									

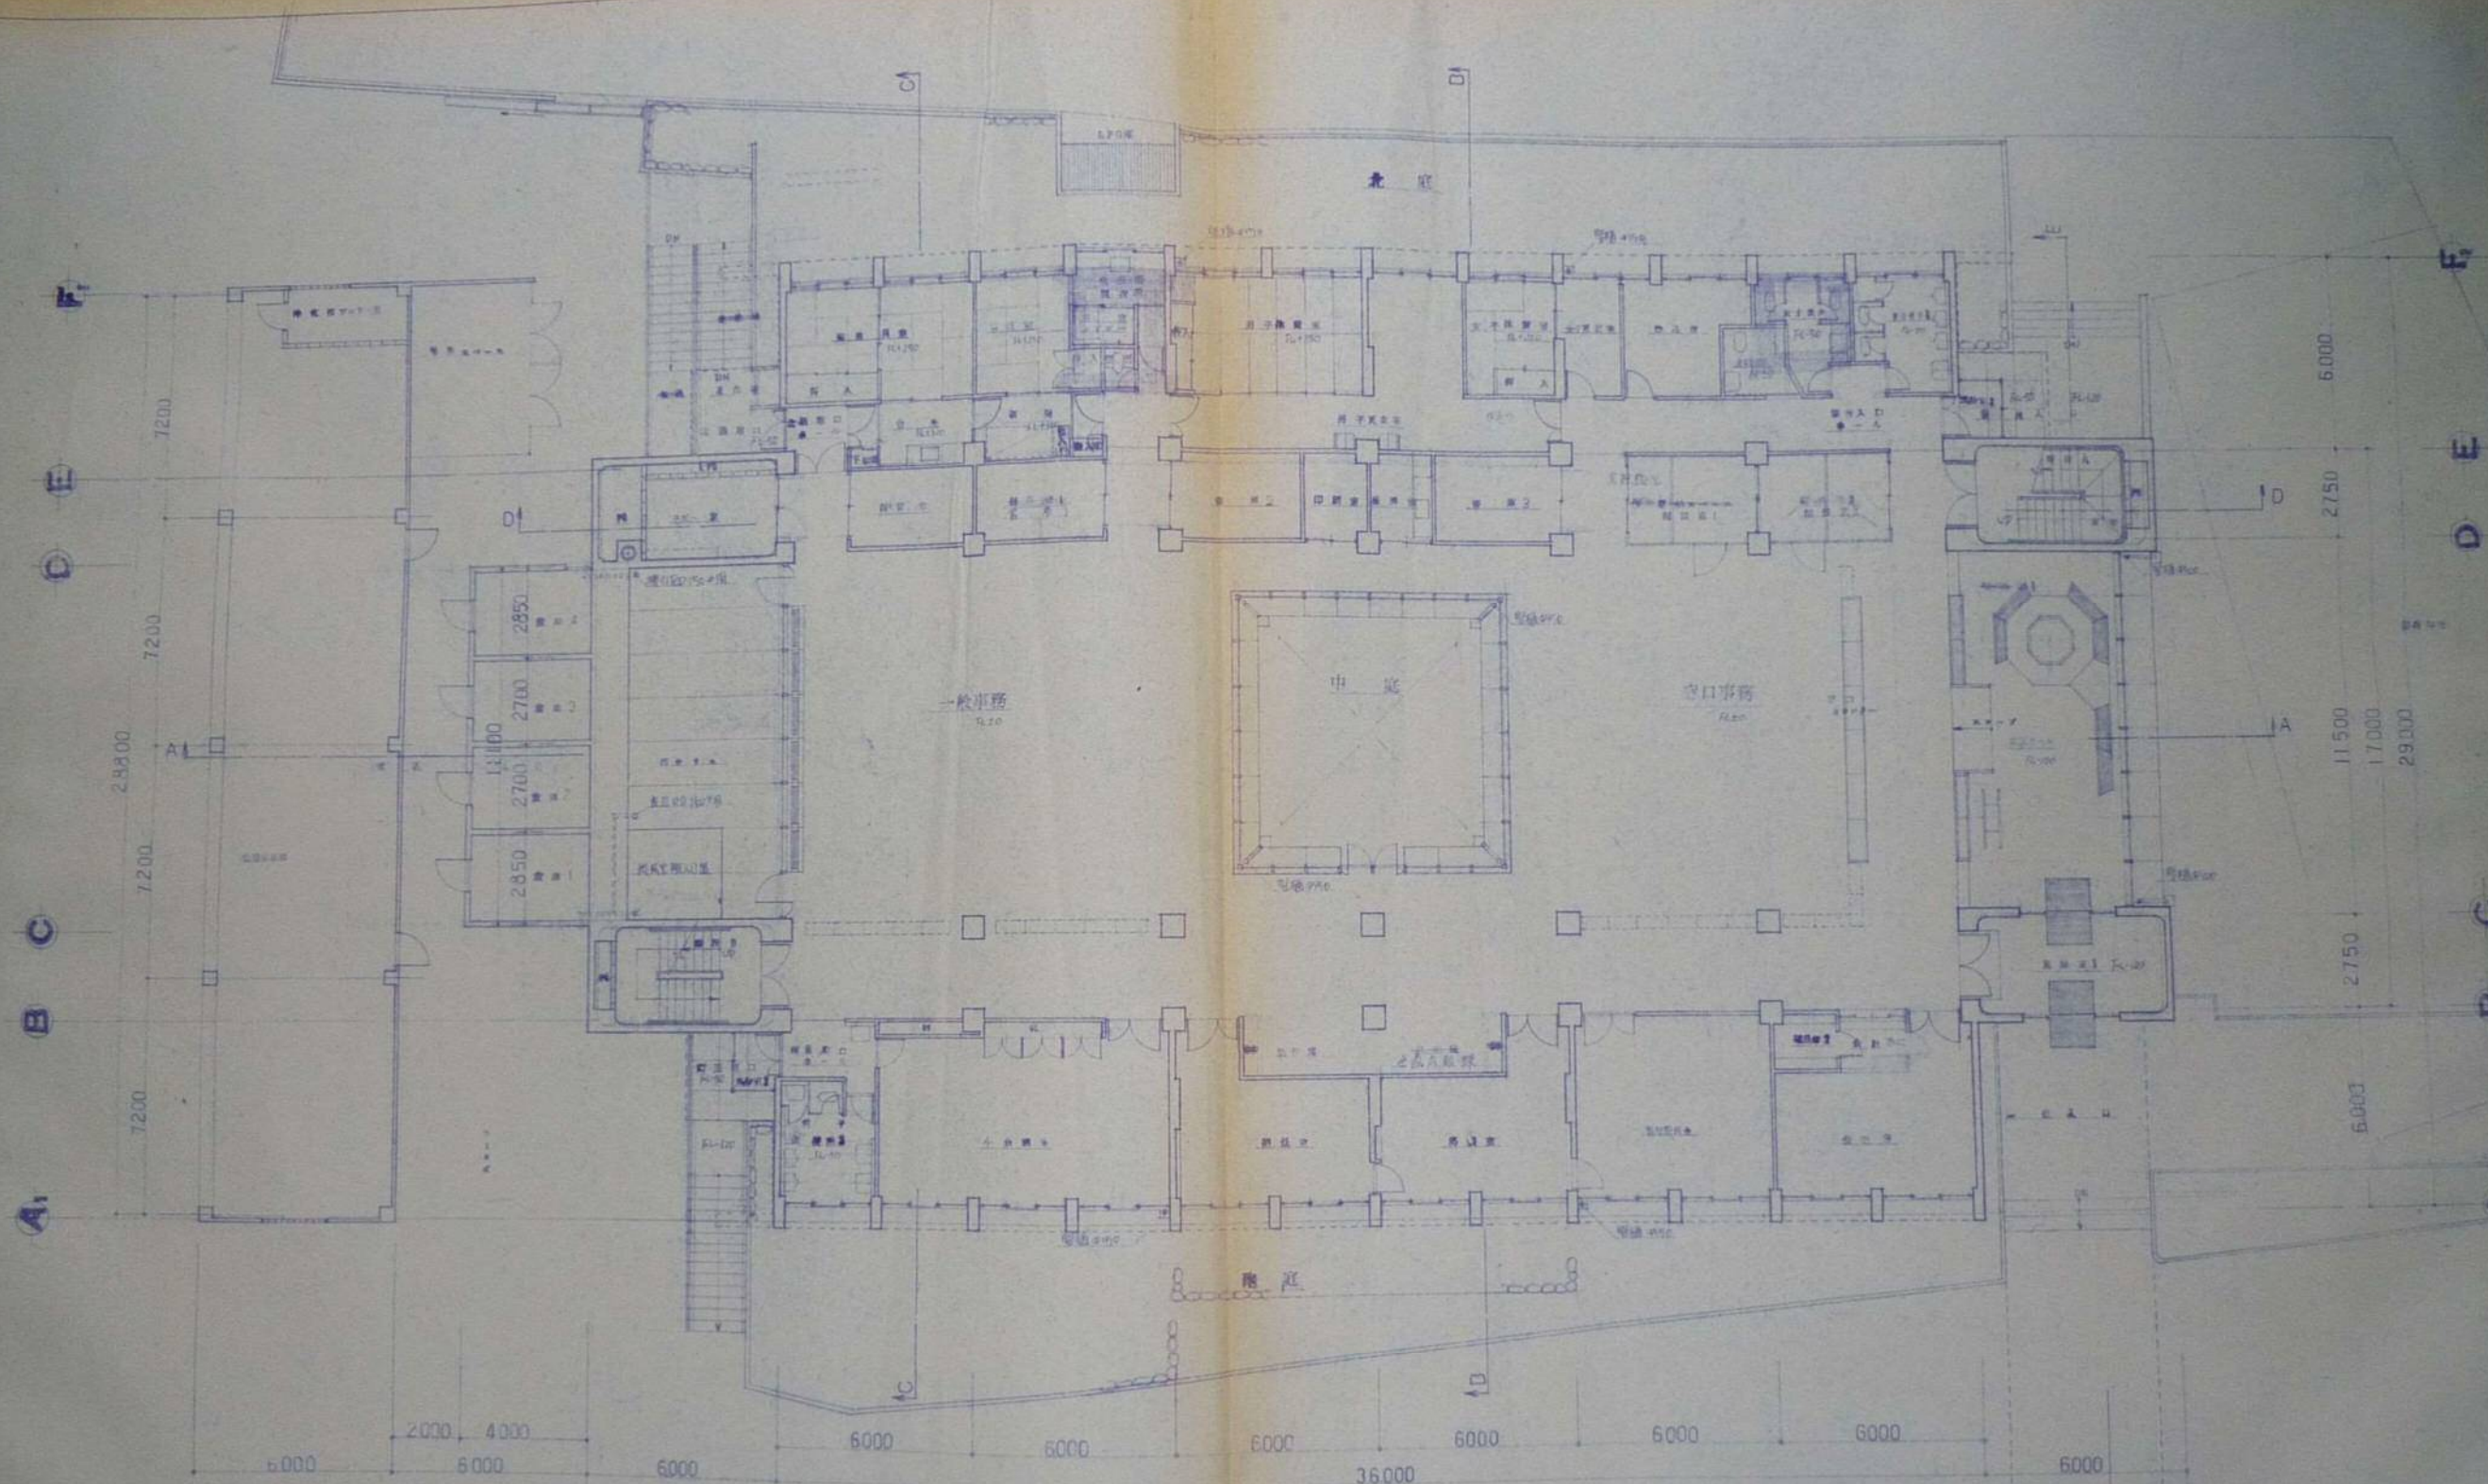

图名	设计	审核	日期
图例			
比例			
备注			

SCALE: 1:100
 DATE: 1977.4
 设计单位: 设计研究所
 工程名称: 办公楼

A
B
C
D
E
F

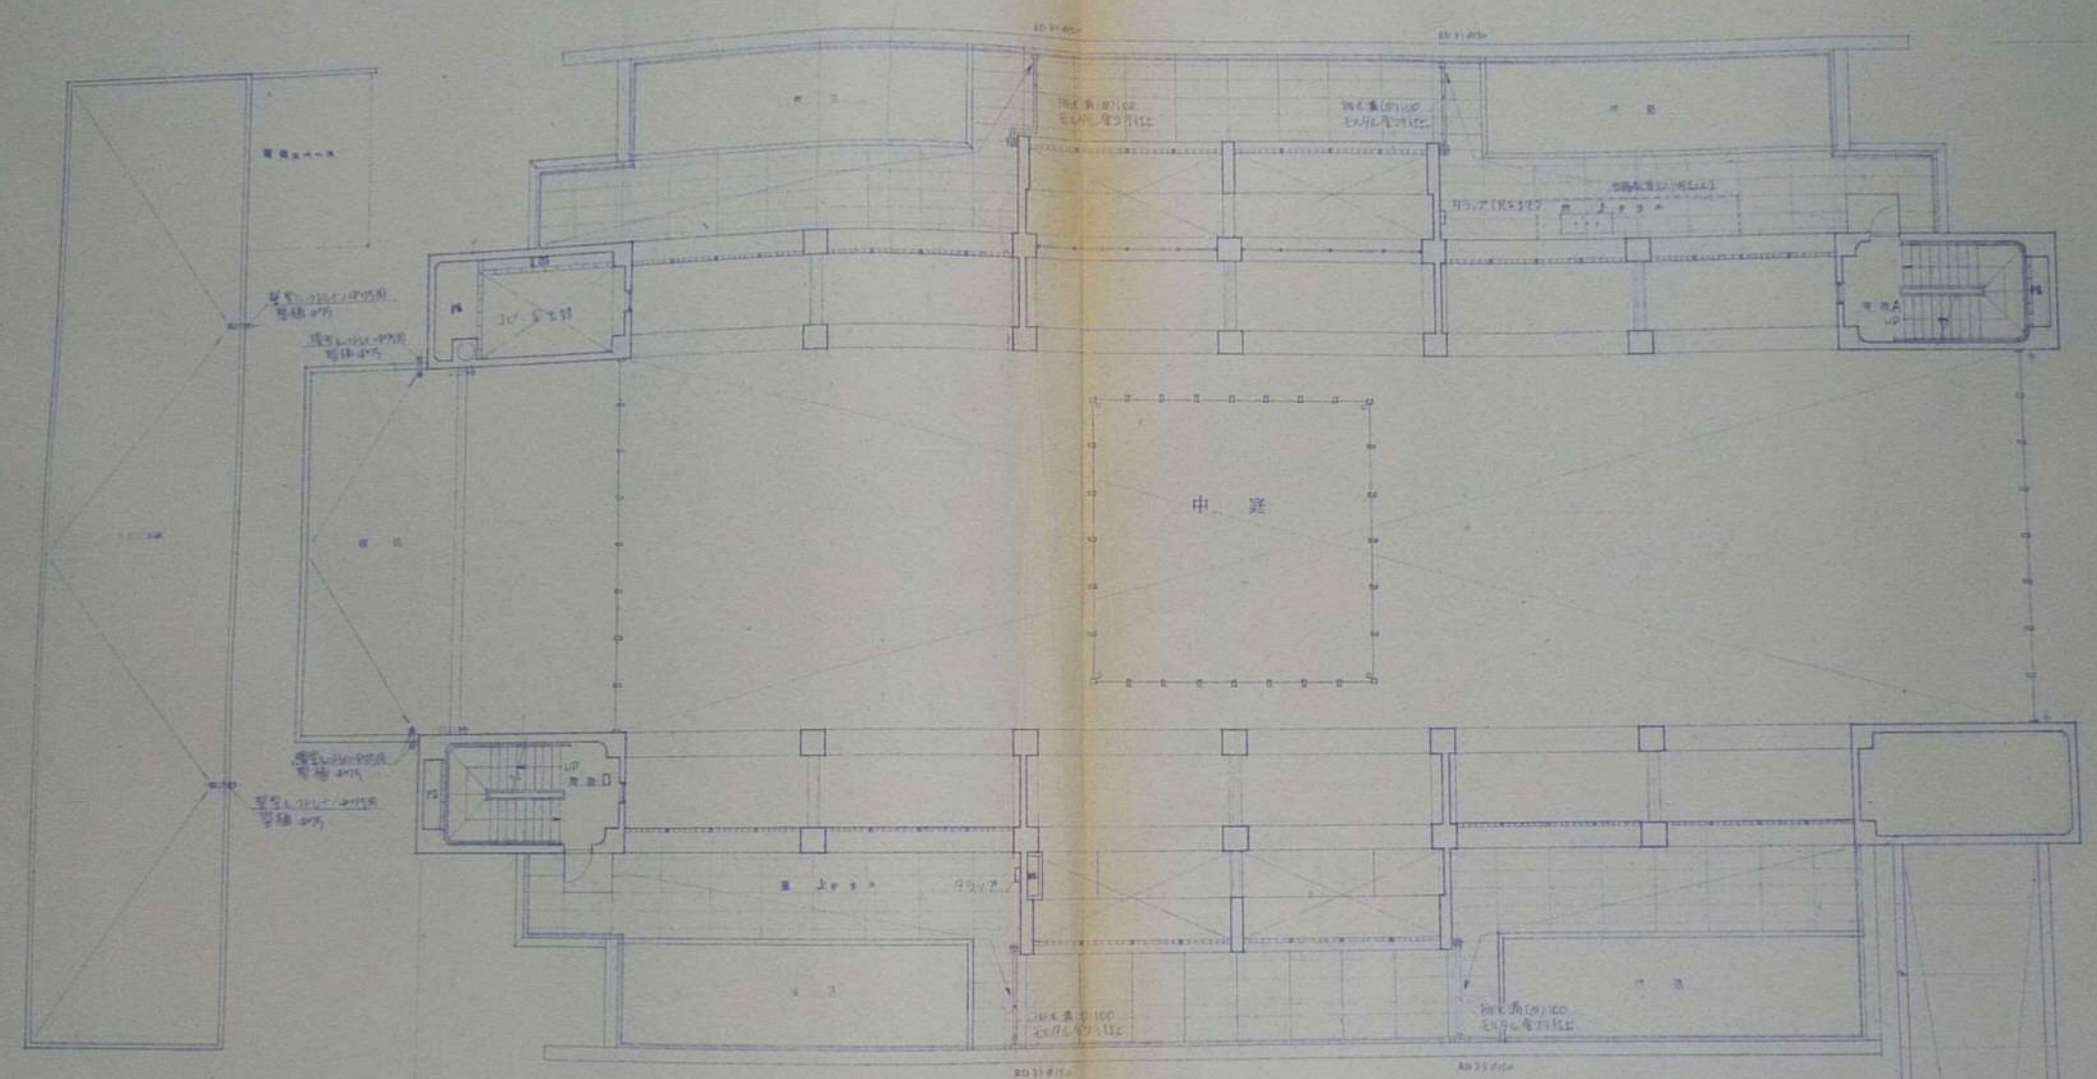

6,000
2,750
11,500
17,000
29,000
2,750
6,000
A

6,000 6,000 6,000 6,000 6,000 6,000
12,000
18,000

① ② ③ ④ ⑤ ⑥ ⑦ ⑧ ⑨




図名	1F 平面図
縮尺	1/100
設計者	
校核者	
承認者	
作成日	

SCALE 1/100
DATE 78.7.14
新加坡建築師公會
中興建築師事務所
R&A 設計事務所アープラン

F
 E
 D
 C
 B
 A

27500
 11500
 2750
 2750
 5250

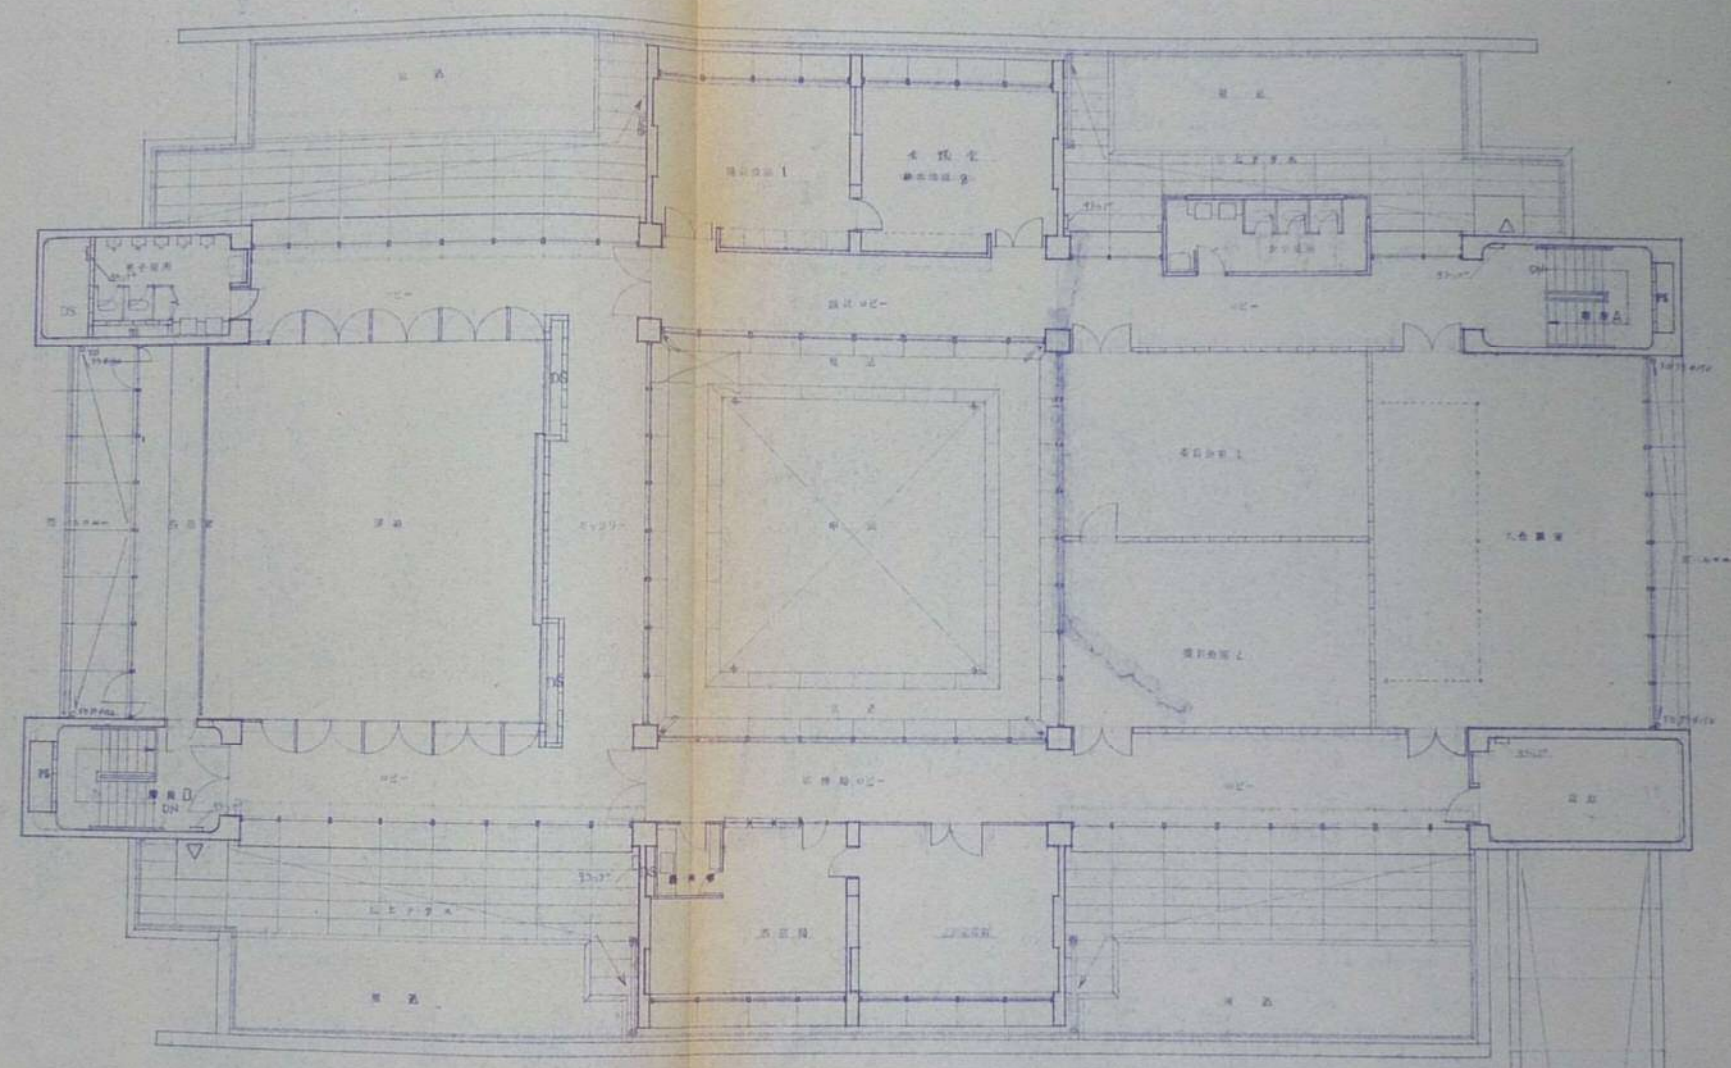

6000 12000 6000 12000 12000
 48000

6000

① ② ④ ⑤ ⑥ ⑧ ⑨




設計者	
監理者	
承認者	
作成日	
図面番号	


SCALE 1/100
 DATE 78.7.14
 和歌山建設株式会社
 2階平面図
 株式会社 設計事務所

A₂ B C D E F₂


5250
2750
11500
17000
27500

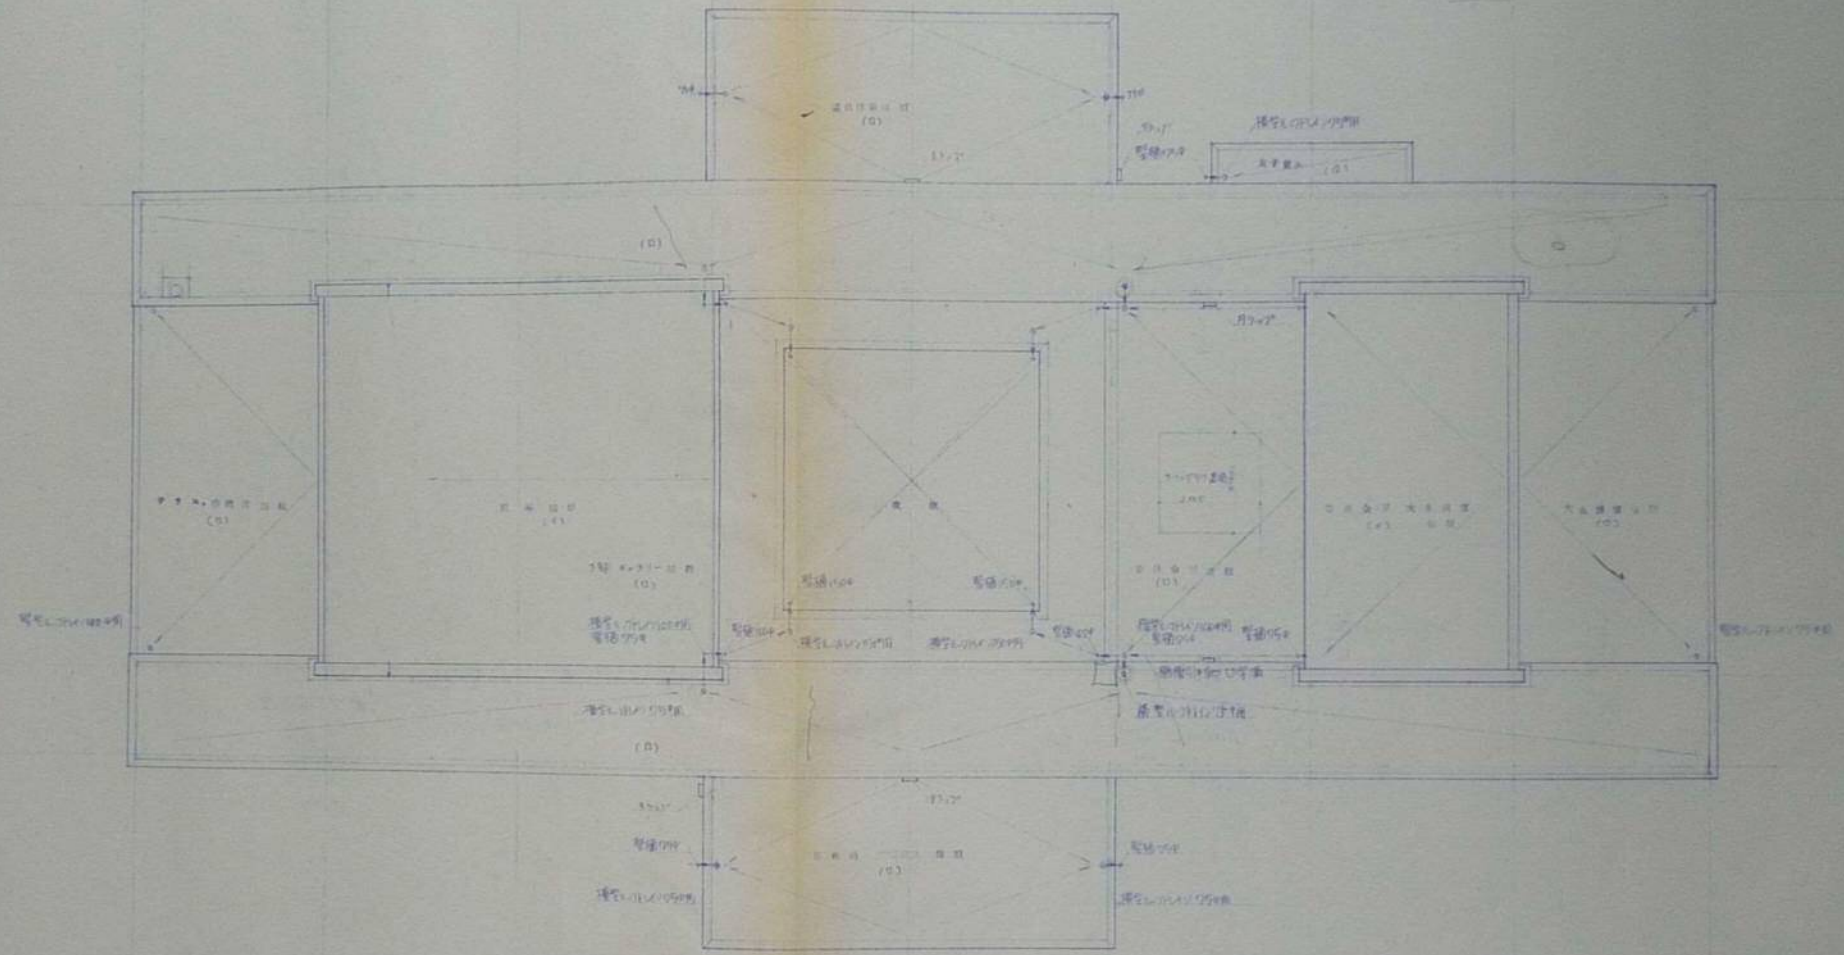


6000 6000 12000 6000 12000 6000 6000 6000 6000
48000
1 2 3 4 5 6 7 8 9

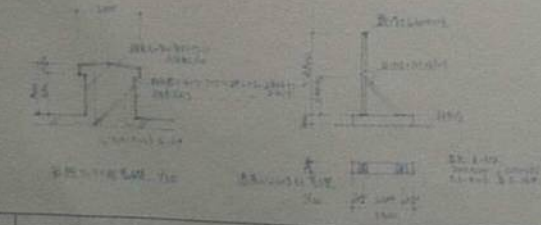

SCALE 1:100
DATE 78.7.14
和知町役場庁舎新築工事
屋架伏図

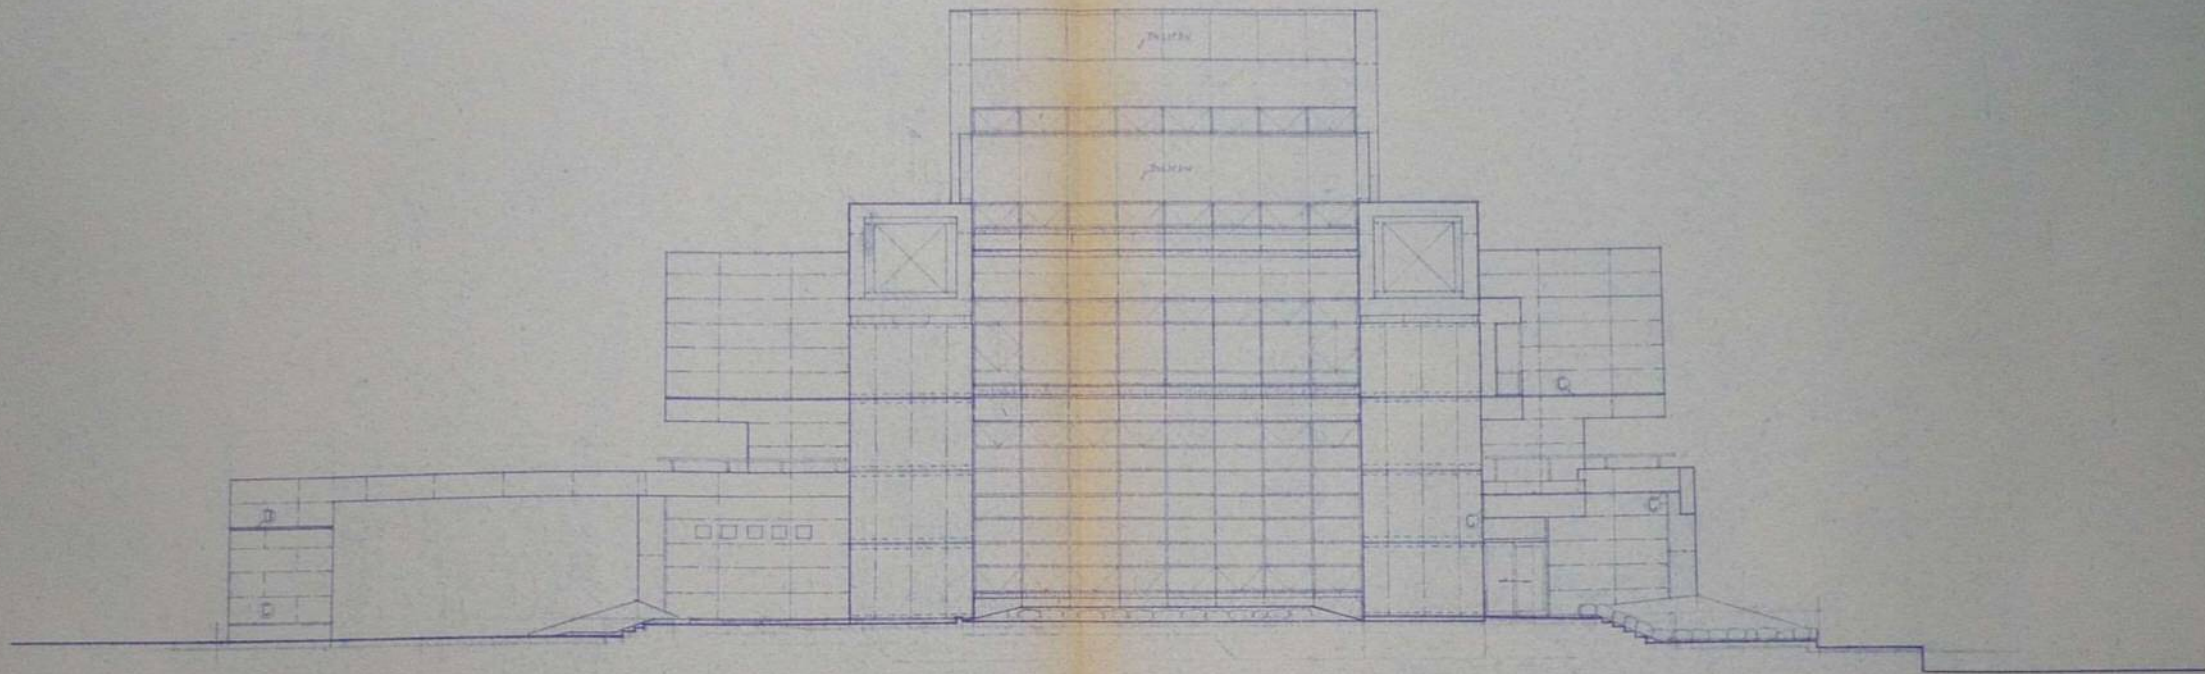

東立面図

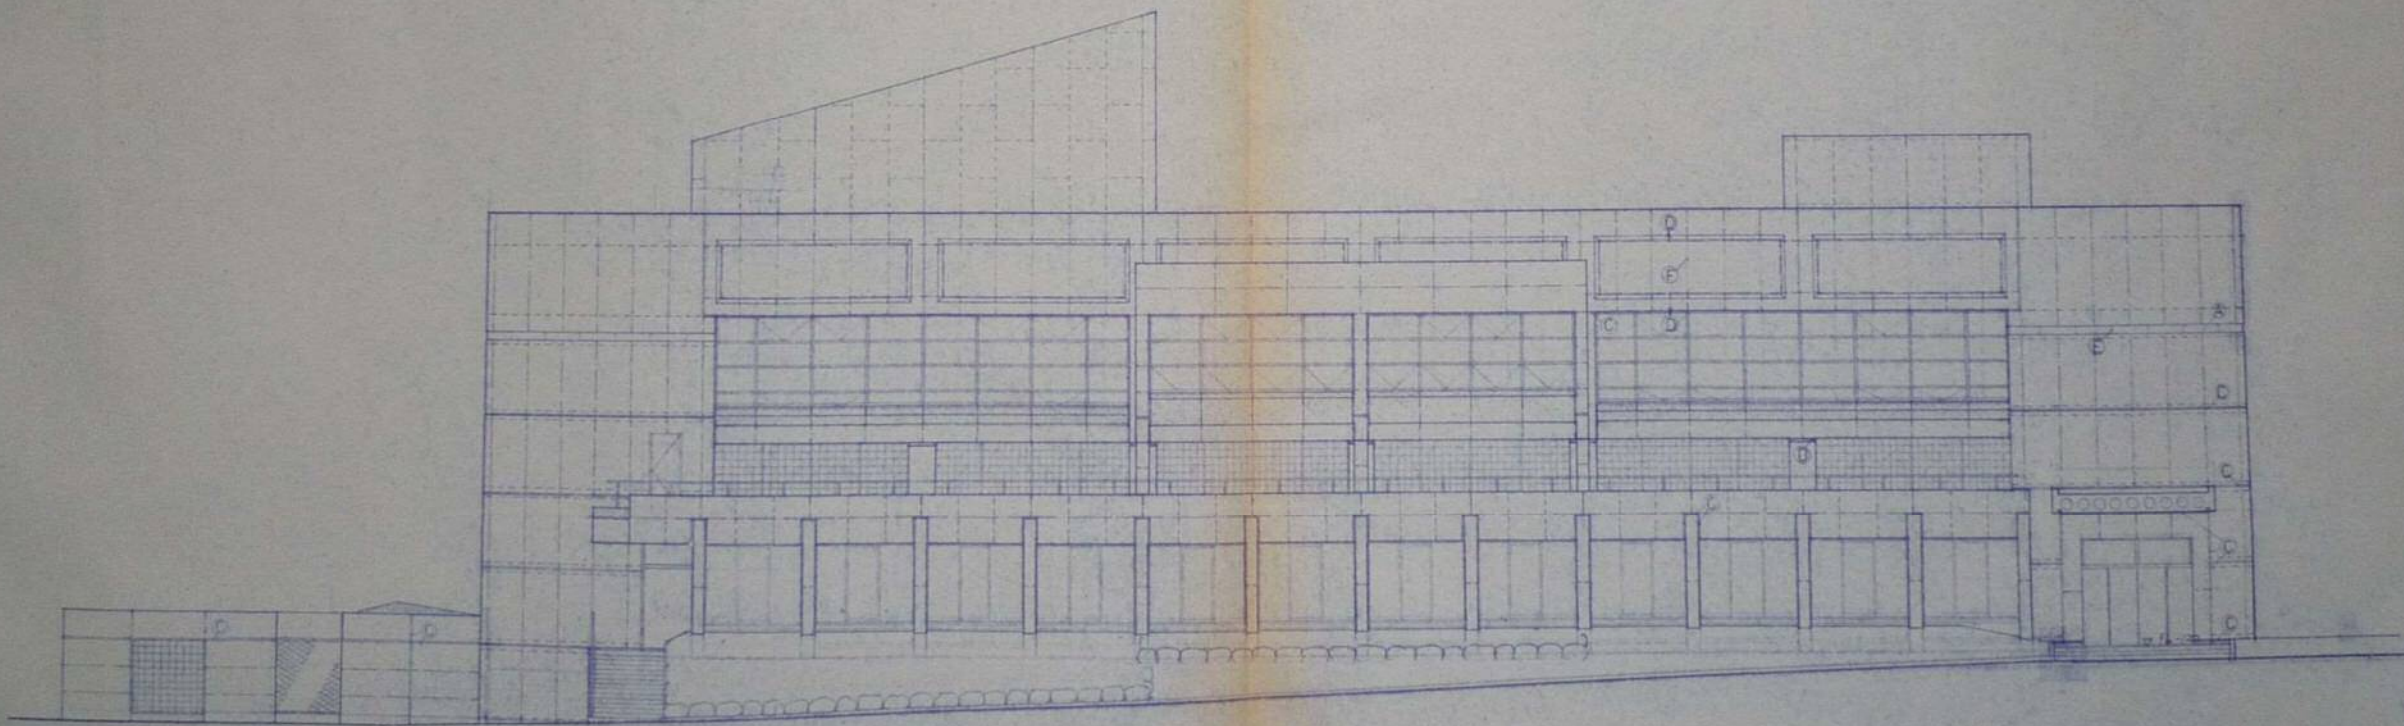

南立面図


階	高さ	用途
1	24.0	1F
2	24.0	2F
3	24.0	3F
50	24.0	50F

1	24.0	1F
2	24.0	2F
3	24.0	3F
50	24.0	50F

300号棟設置(401号棟)-13

SCALE
1/100
DATE
78.7.14


和国建設株式会社
東立面図
株式会社 設計事務所アンプ

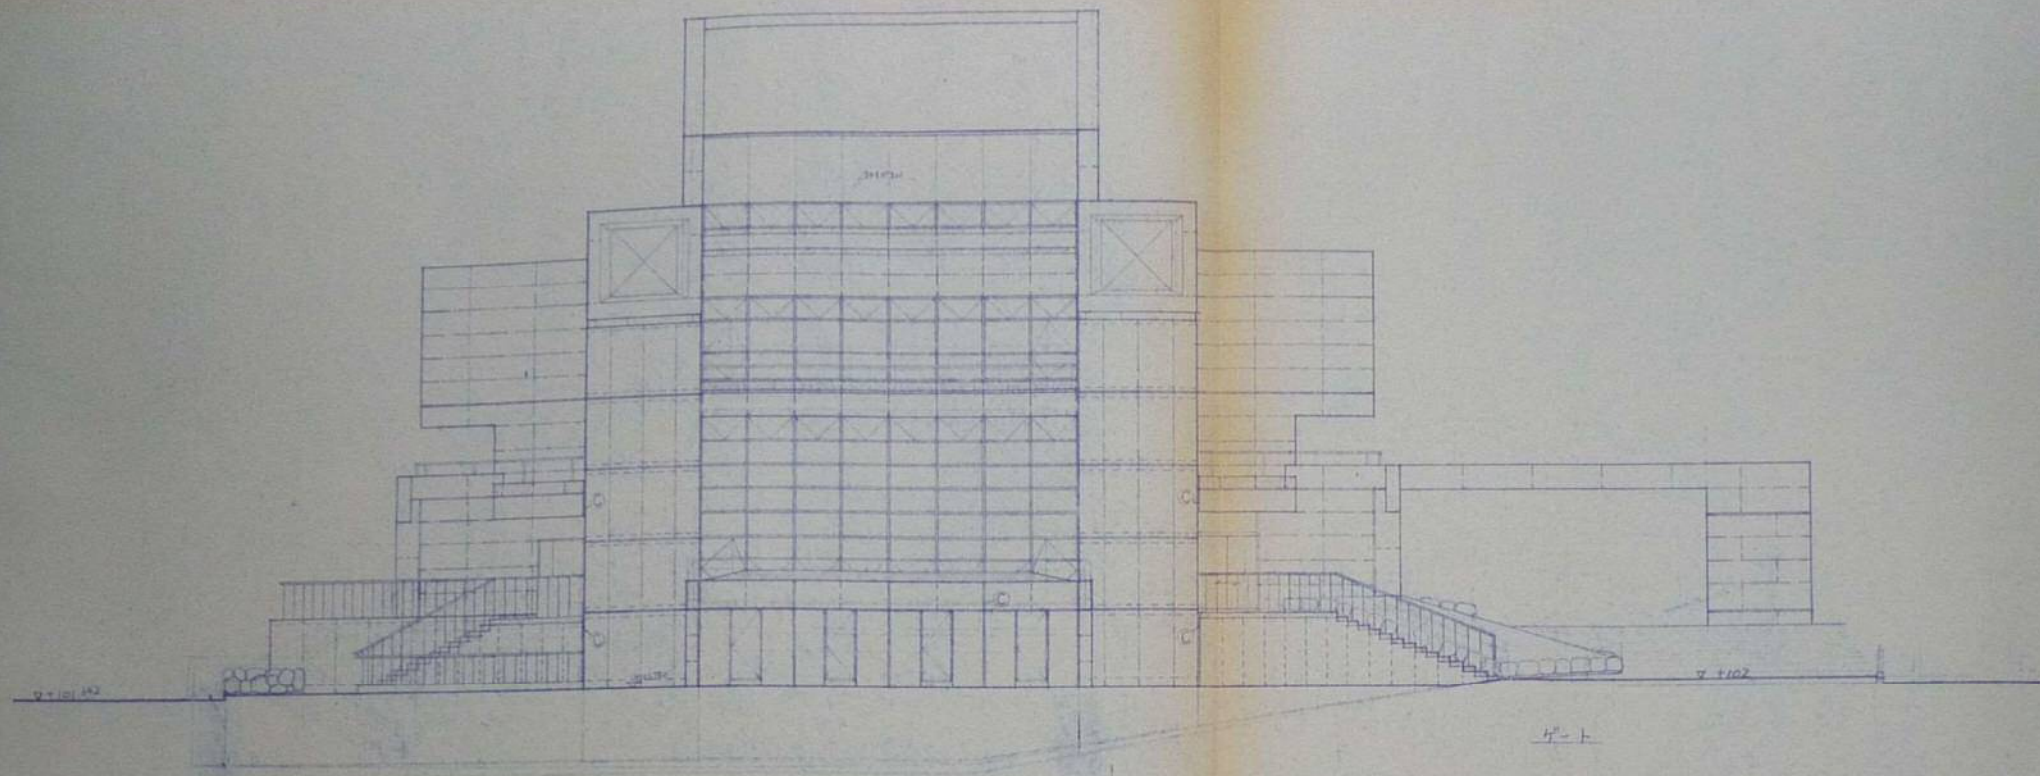

西立面图



ゲート南立面图

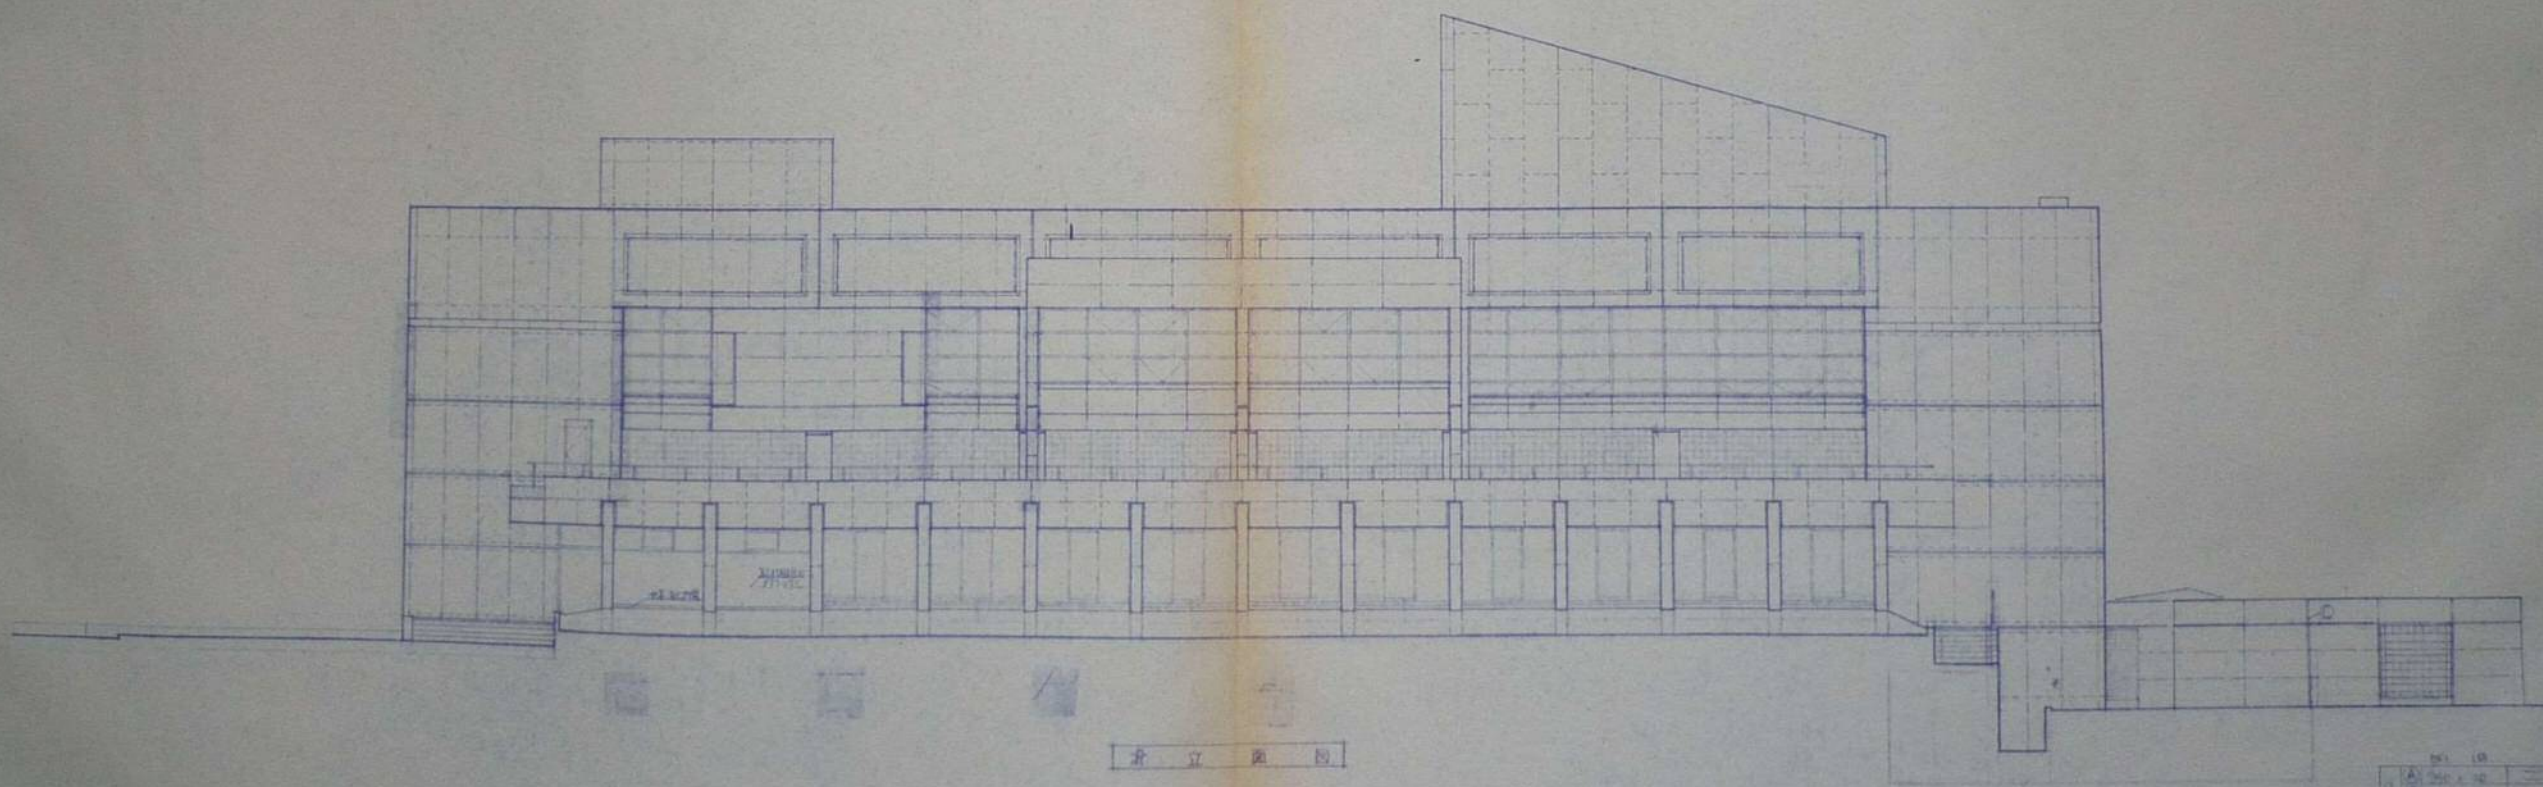

东立面图






轴号	间距	备注
A	20.00	
B	6.00	
C	6.00	
D	6.00	
图名	比例	日期	设计	审核	制图
西立面图	1:100	78.7.14			
东立面图	1:100	78.7.14			
ゲート南立面图	1:100	78.7.14			

注：1. 本图仅供参考，不作为施工依据。

SCALE
1:100
DATE
78.7.14

和地野建築設計事務所
西・東立面图

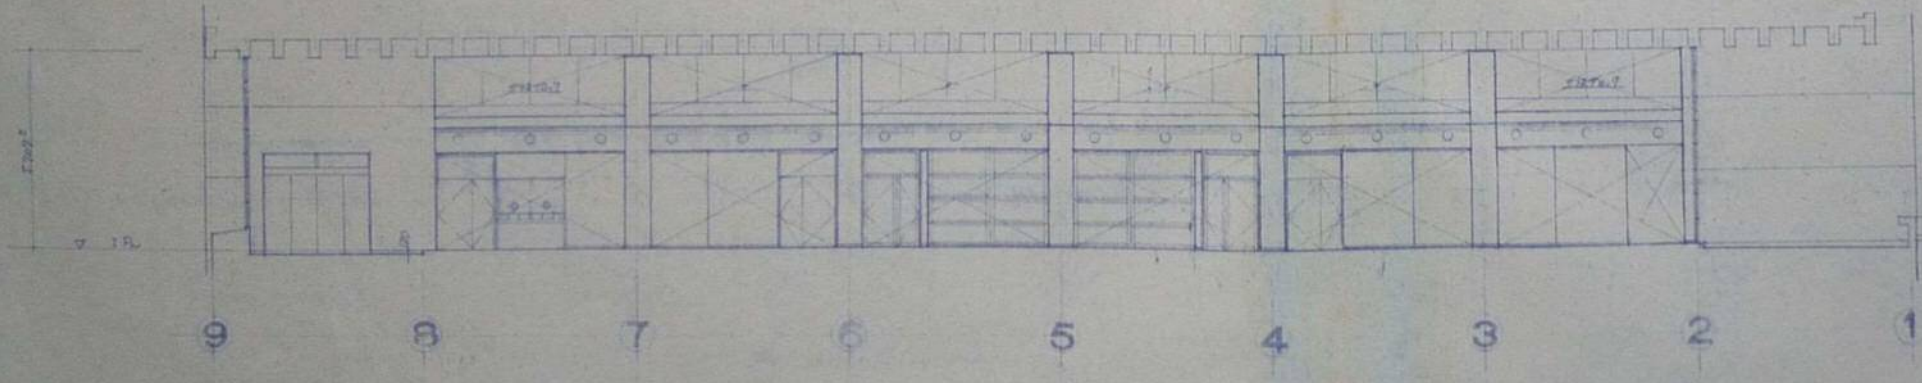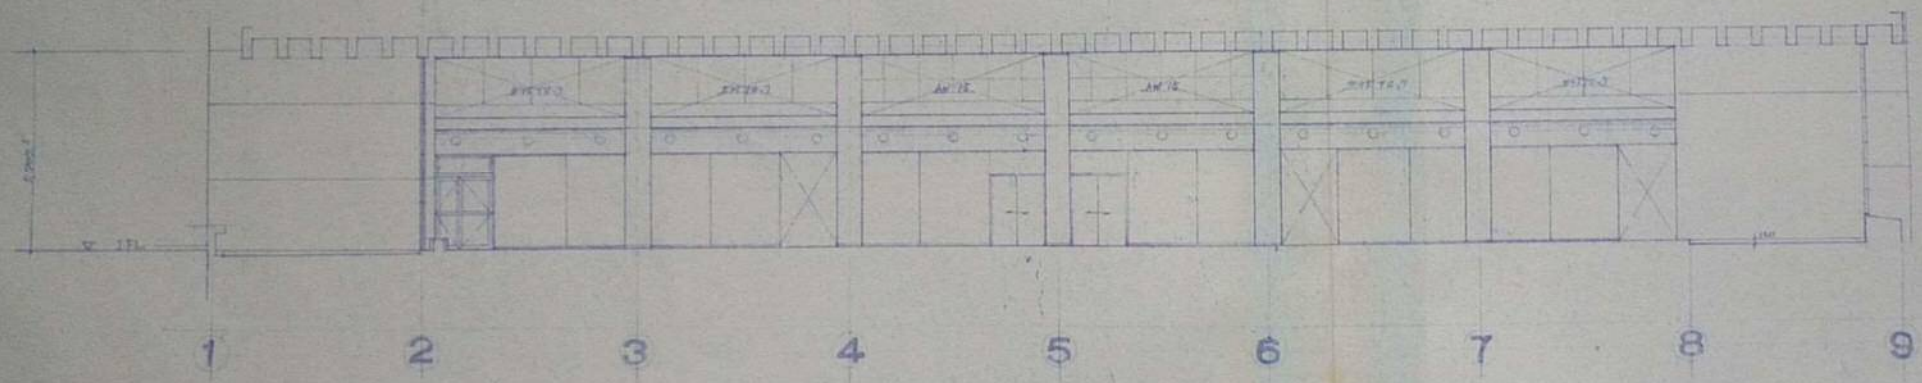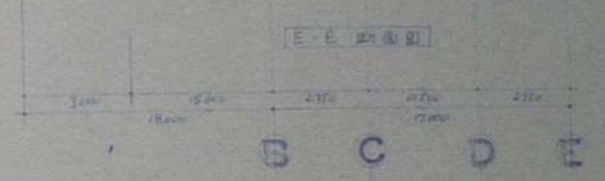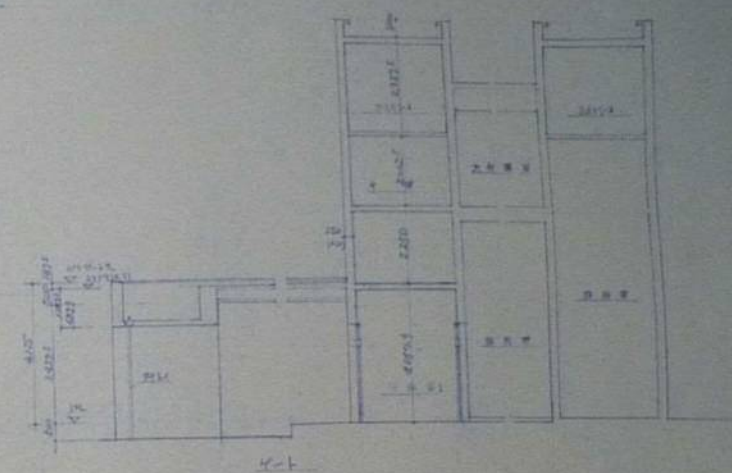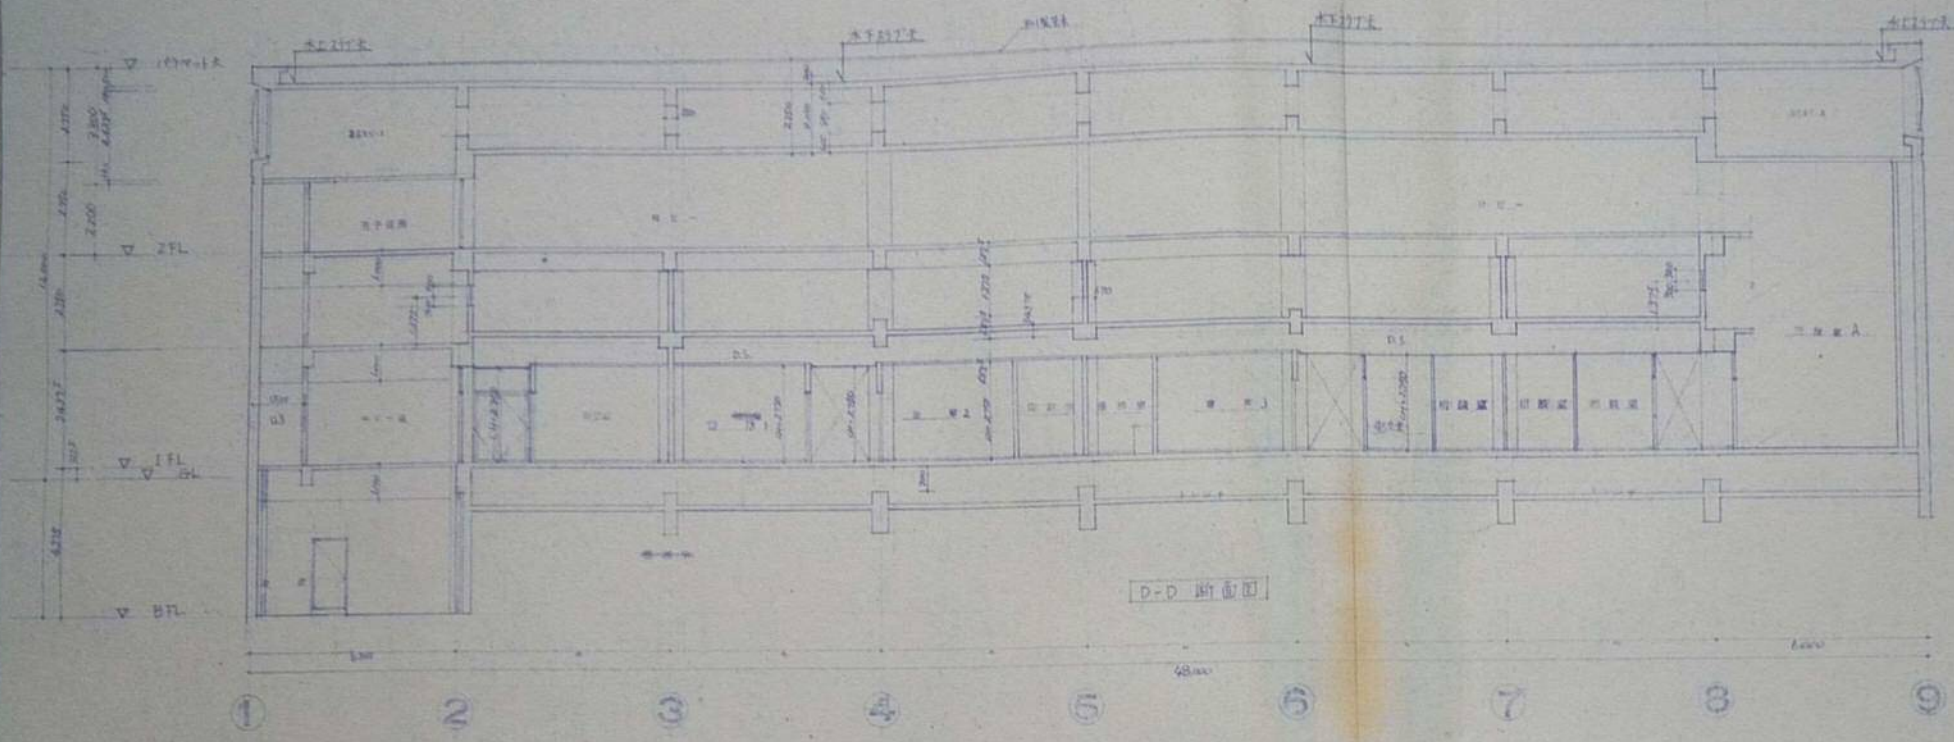

图名	竣工图	图号	19	比例	1:100	日期	1974	设计	...
设计	...	审核	...	制图	...	校对	...	标题	D-D 断面图
修改	...	修改	...	修改	...	修改	...	修改	E-E 断面图