


計画平面図 S = 1 : 5 0 0




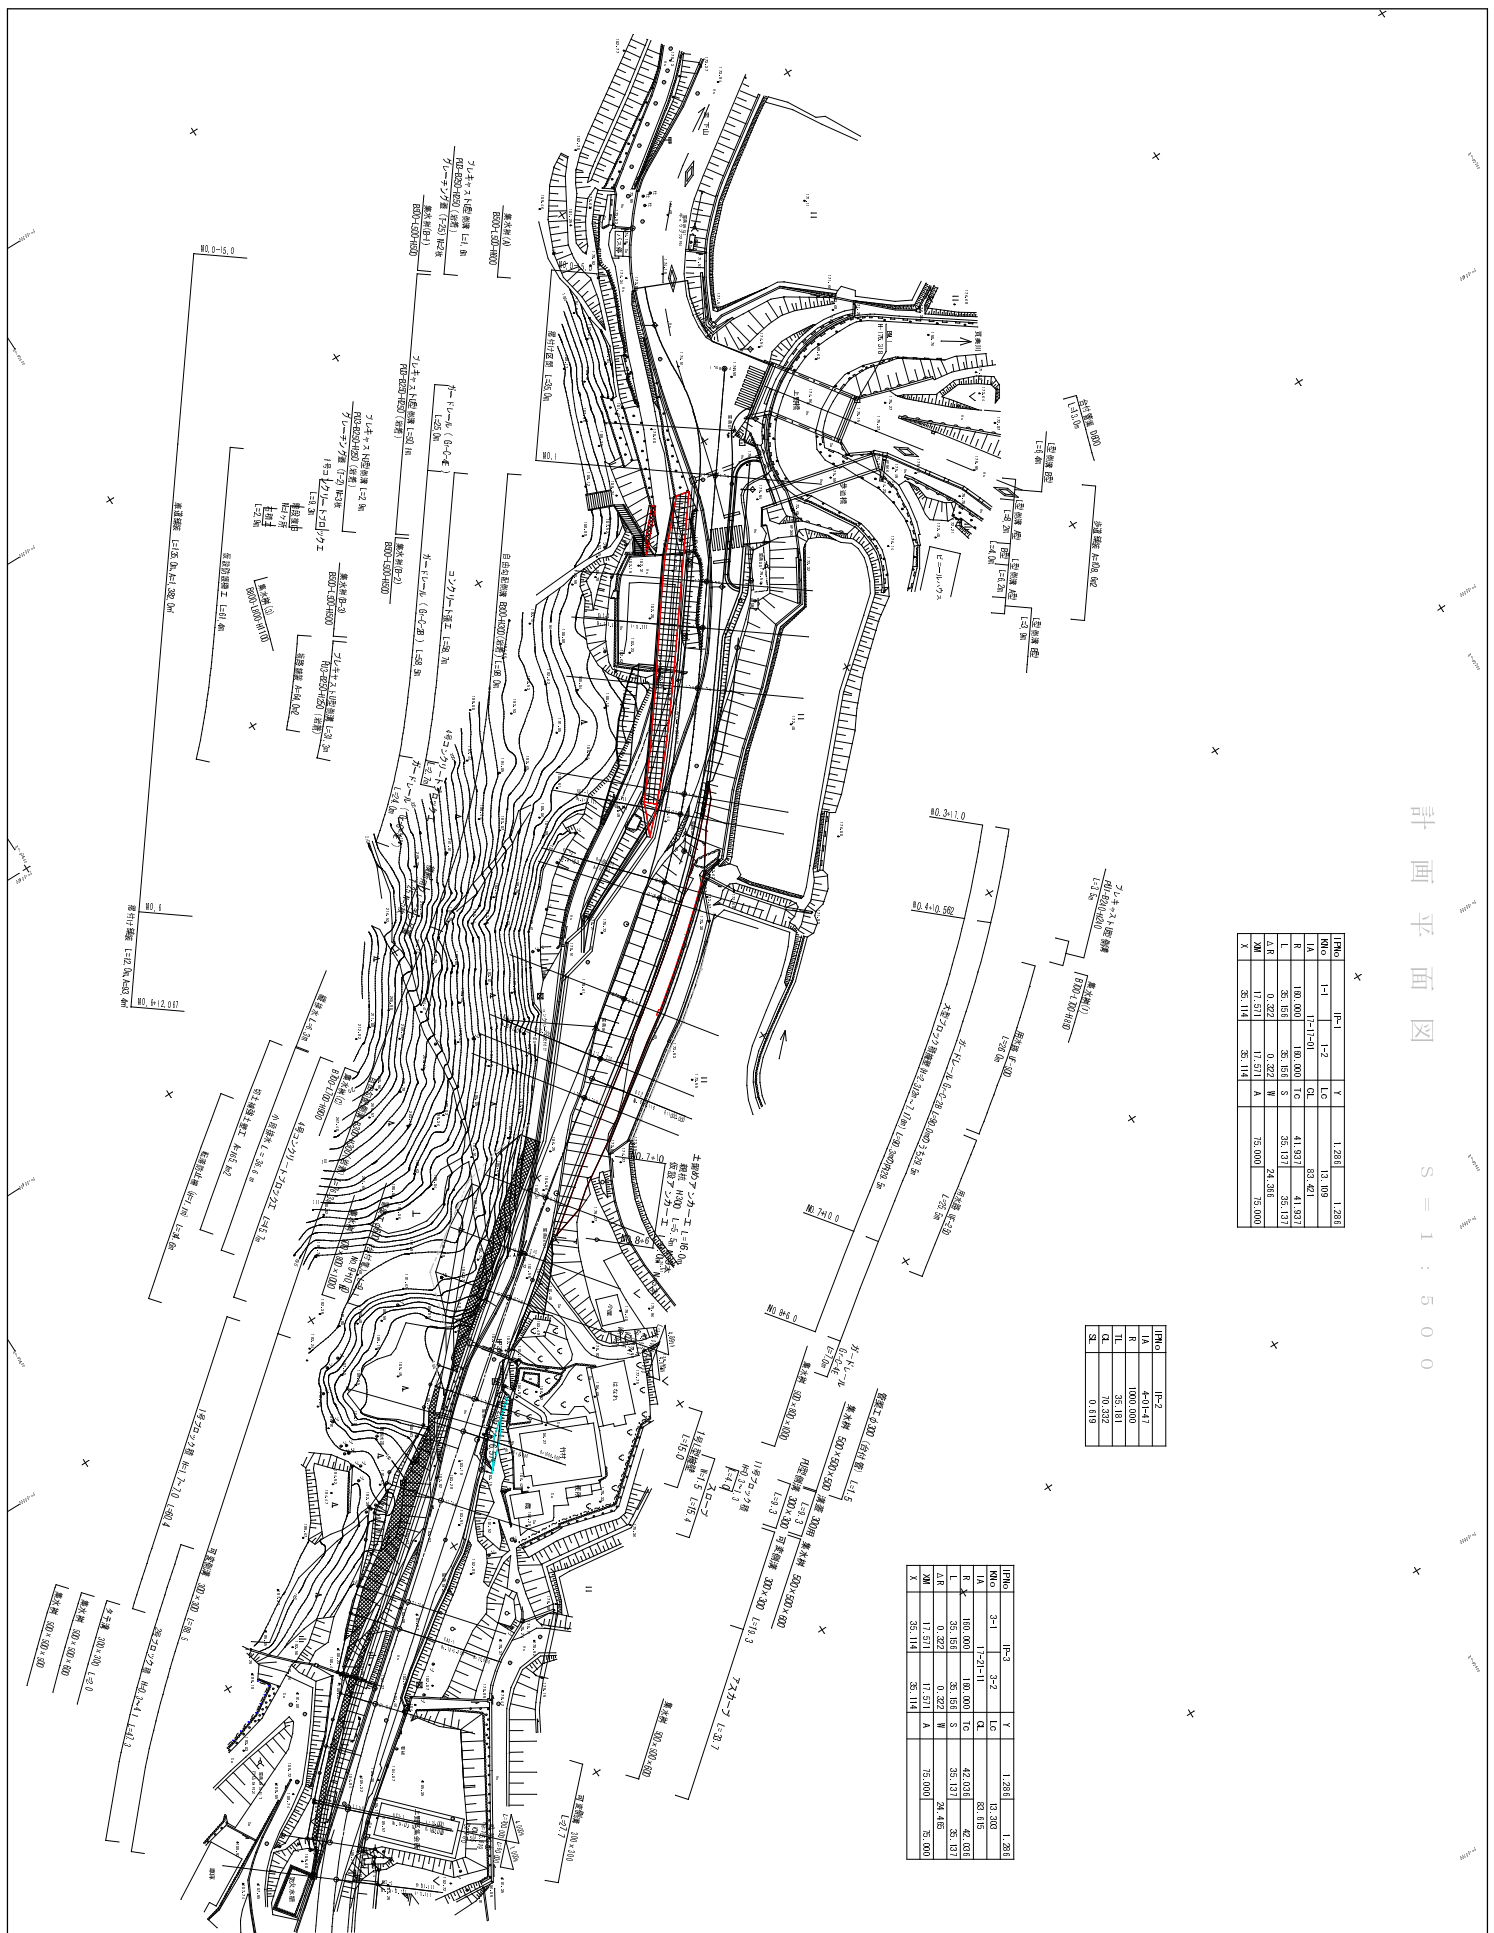

