


準用河川 市森川 S=1:1000

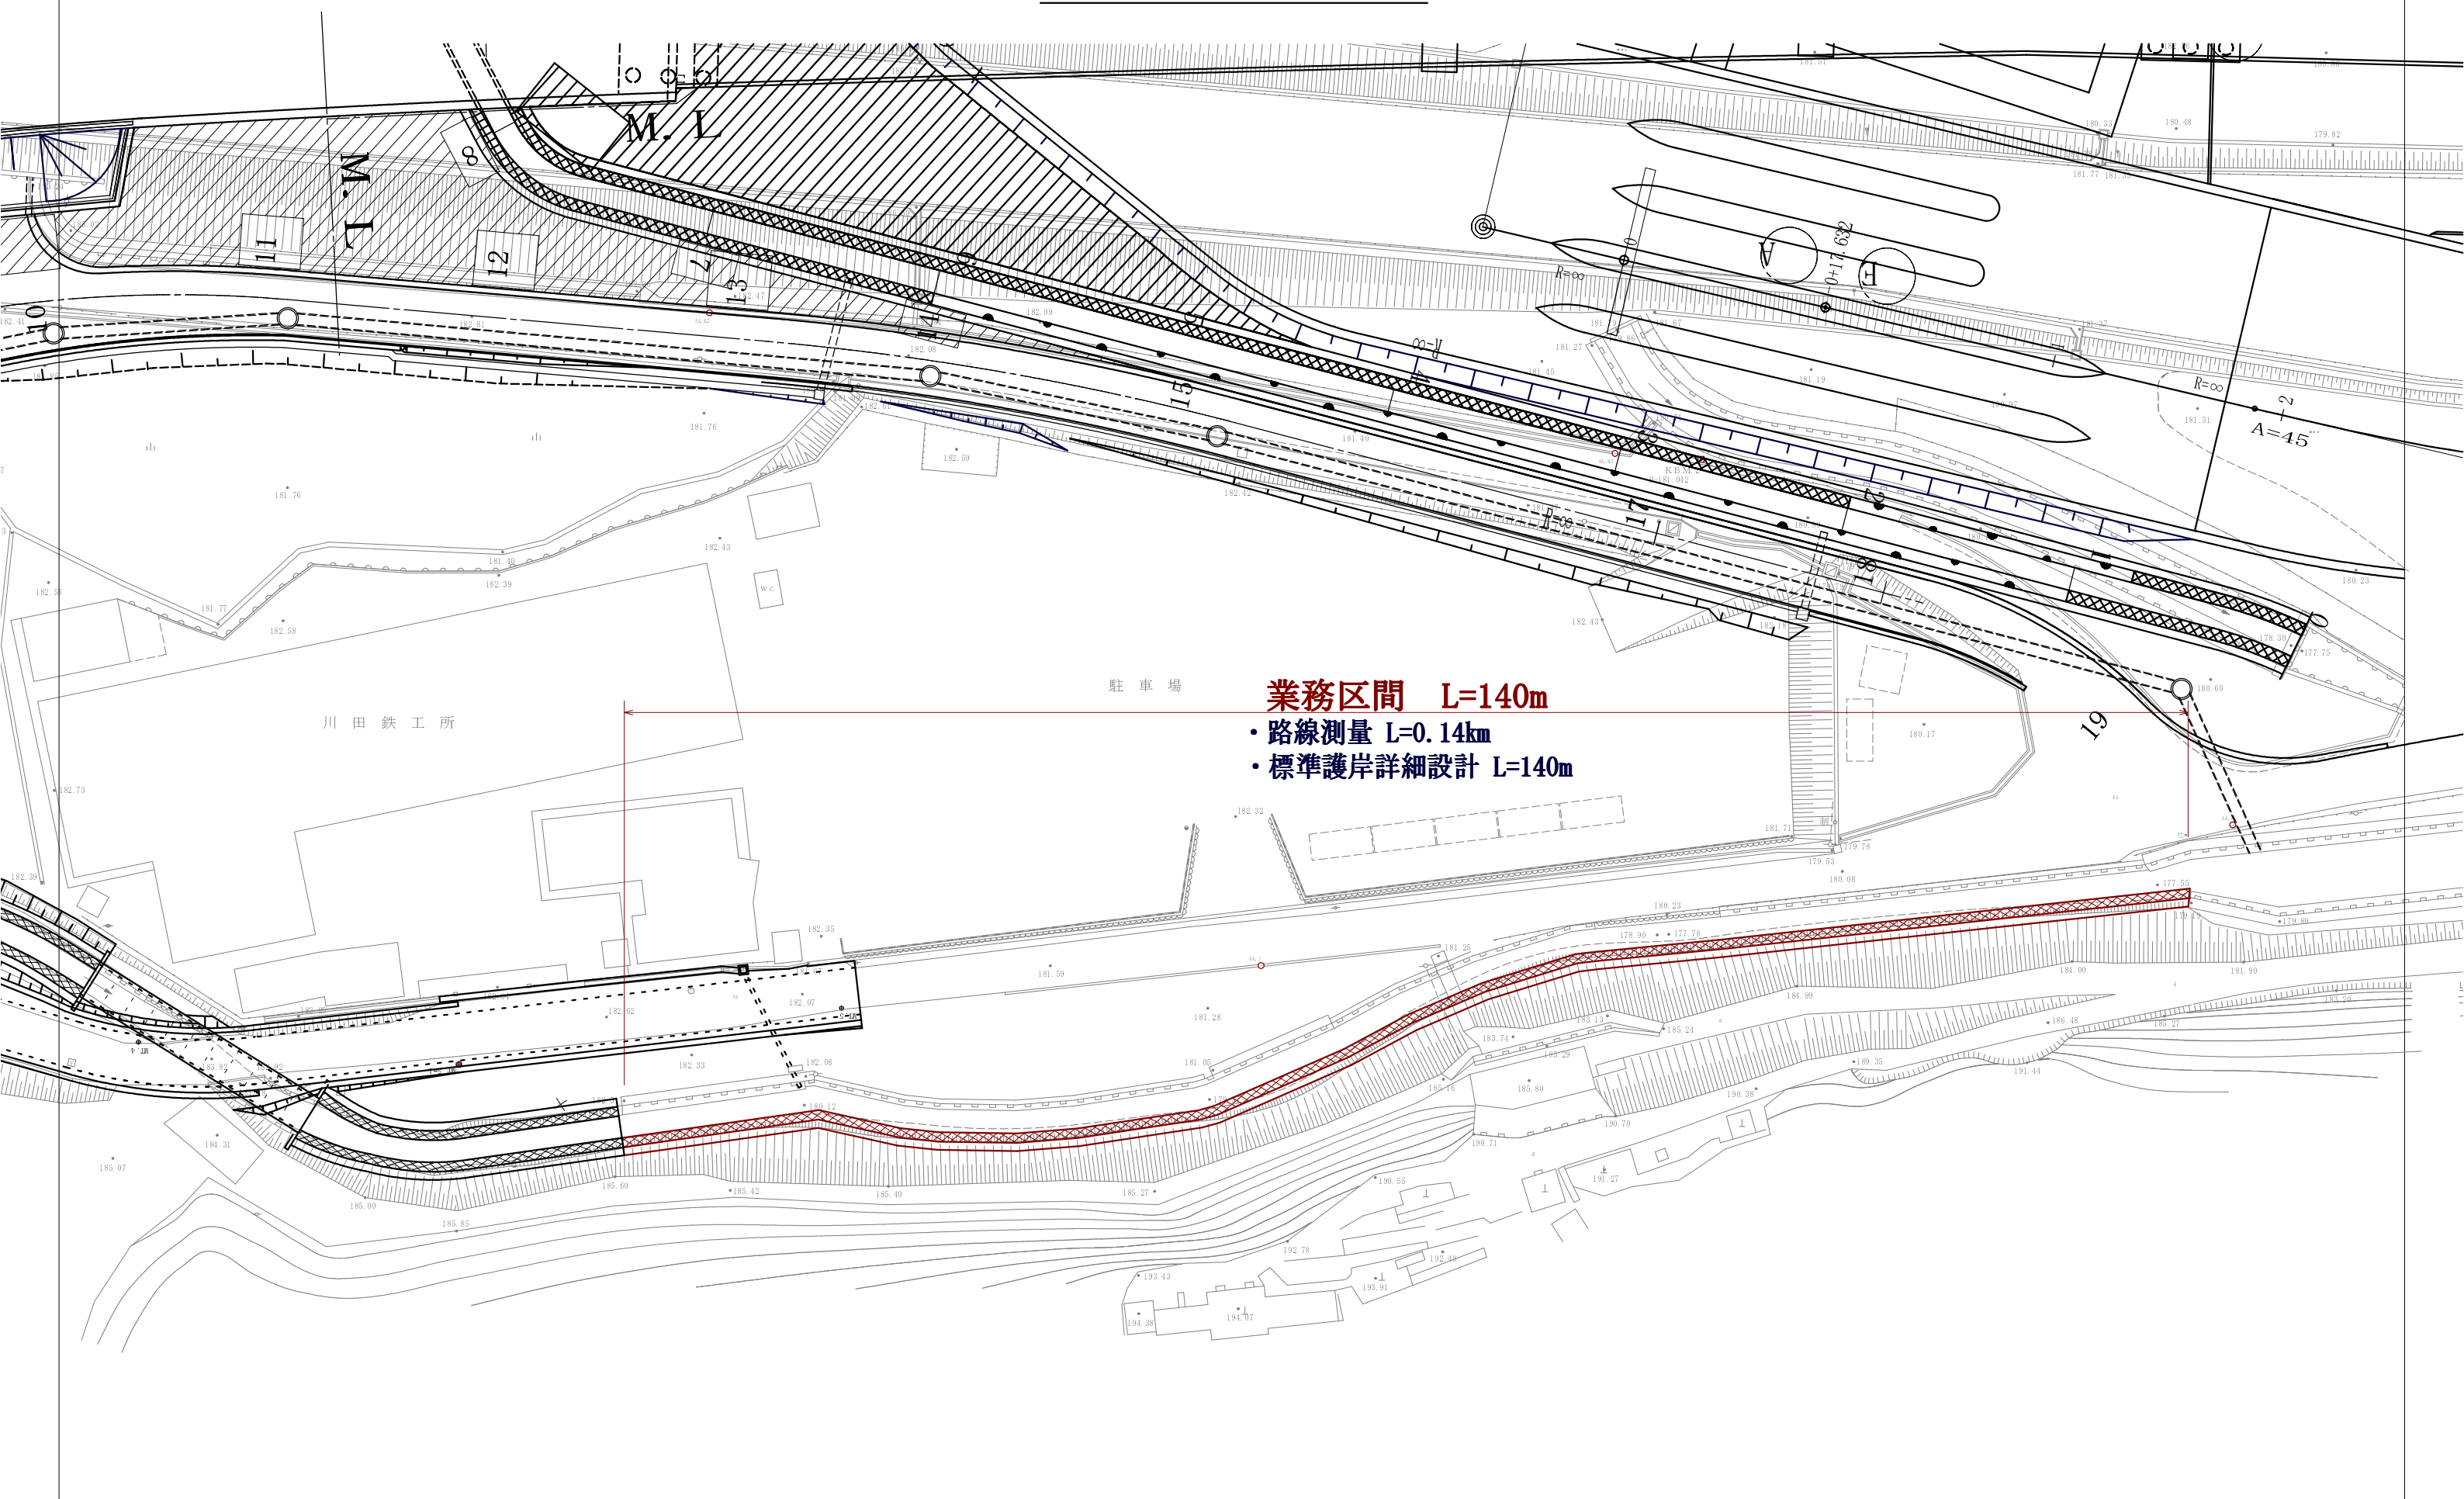

準用河川鳥居ヶ奥川

S=1:1500

